

SOLD

1 Meridian Court, Tanah Merah

Providing a peaceful and secure family setting, this residence is perfectly positioned on an elevated 651m² block to capture the tranquil views and cooling breezes.

Offering a well-devised, family-friendly floorplan, the home maintains a cheery mood throughout with spacious, light-filled living zones and a timeless, neutral colour palette. The property would be perfectly suited to first home buyers and families and would also make a superb investment in this affordable up and coming suburb, which is just half an hour's drive to both the Gold Coast & Brisbane CBD.

Unfolding over the one spacious level, the home features four bedrooms (three with built-ins). The master features a freshly presented ensuite and a full wall of built-in wardrobes...

4  2  2 

Price: \$685,500


View: <https://markcoleman.com.au/7034729>

Nadine Nobile

M 0412722900

Mark Coleman Team
0434169033

Narrabeen

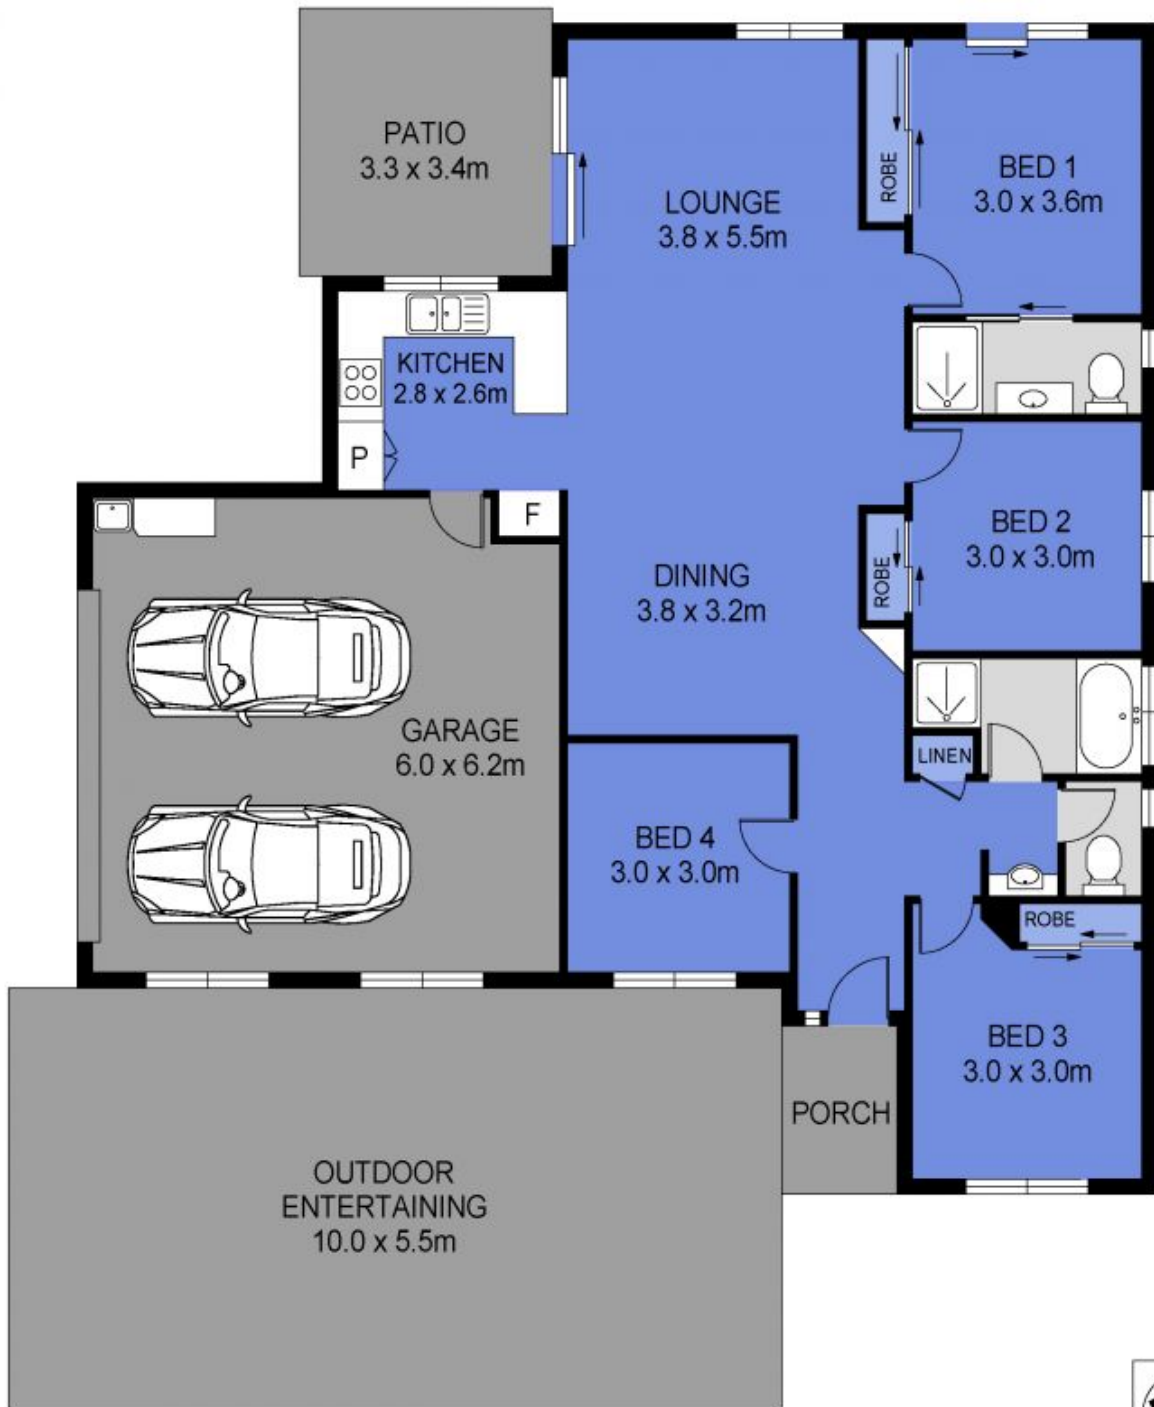

Scale in metres. Indicative only. Dimensions are approximate. All information contained herein is gathered from sources we believe to be reliable. However we cannot guarantee its accuracy and interested persons should rely on their own enquiries

INT : 113m²
 GARAGE : 37m²
 EXT : 71m²

1 Meridian Court, Tanah Merah